



Rev	Description	By	Date
A	DA ISSUE	JA	29.01.13

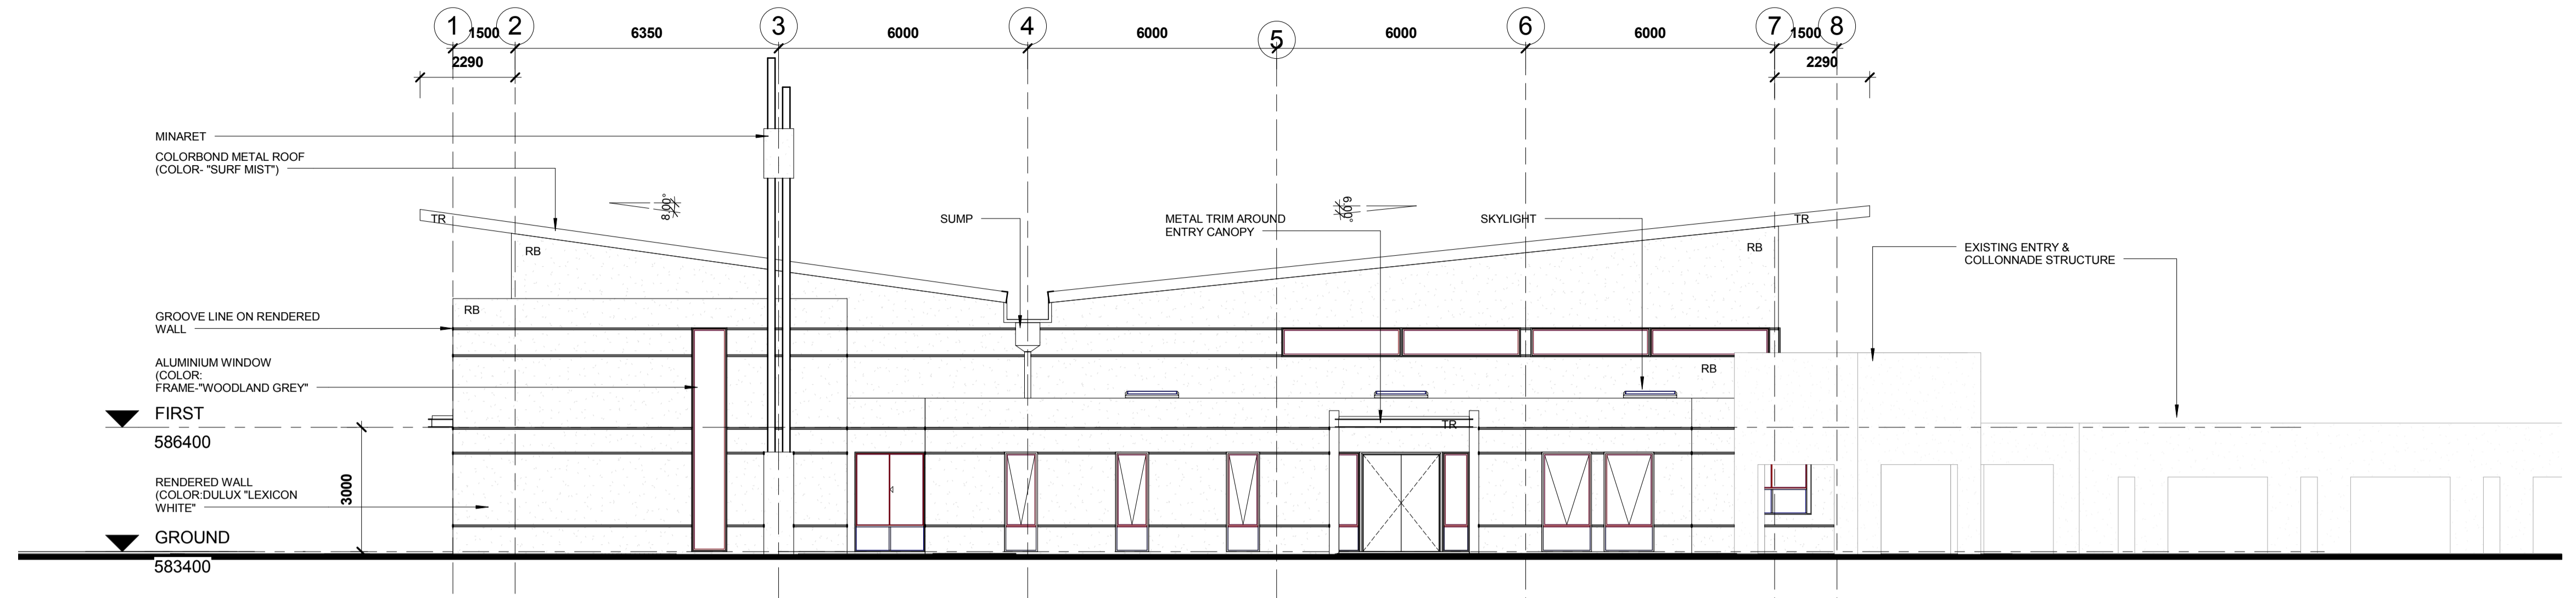

1 NORTH Elevation
 1: 100

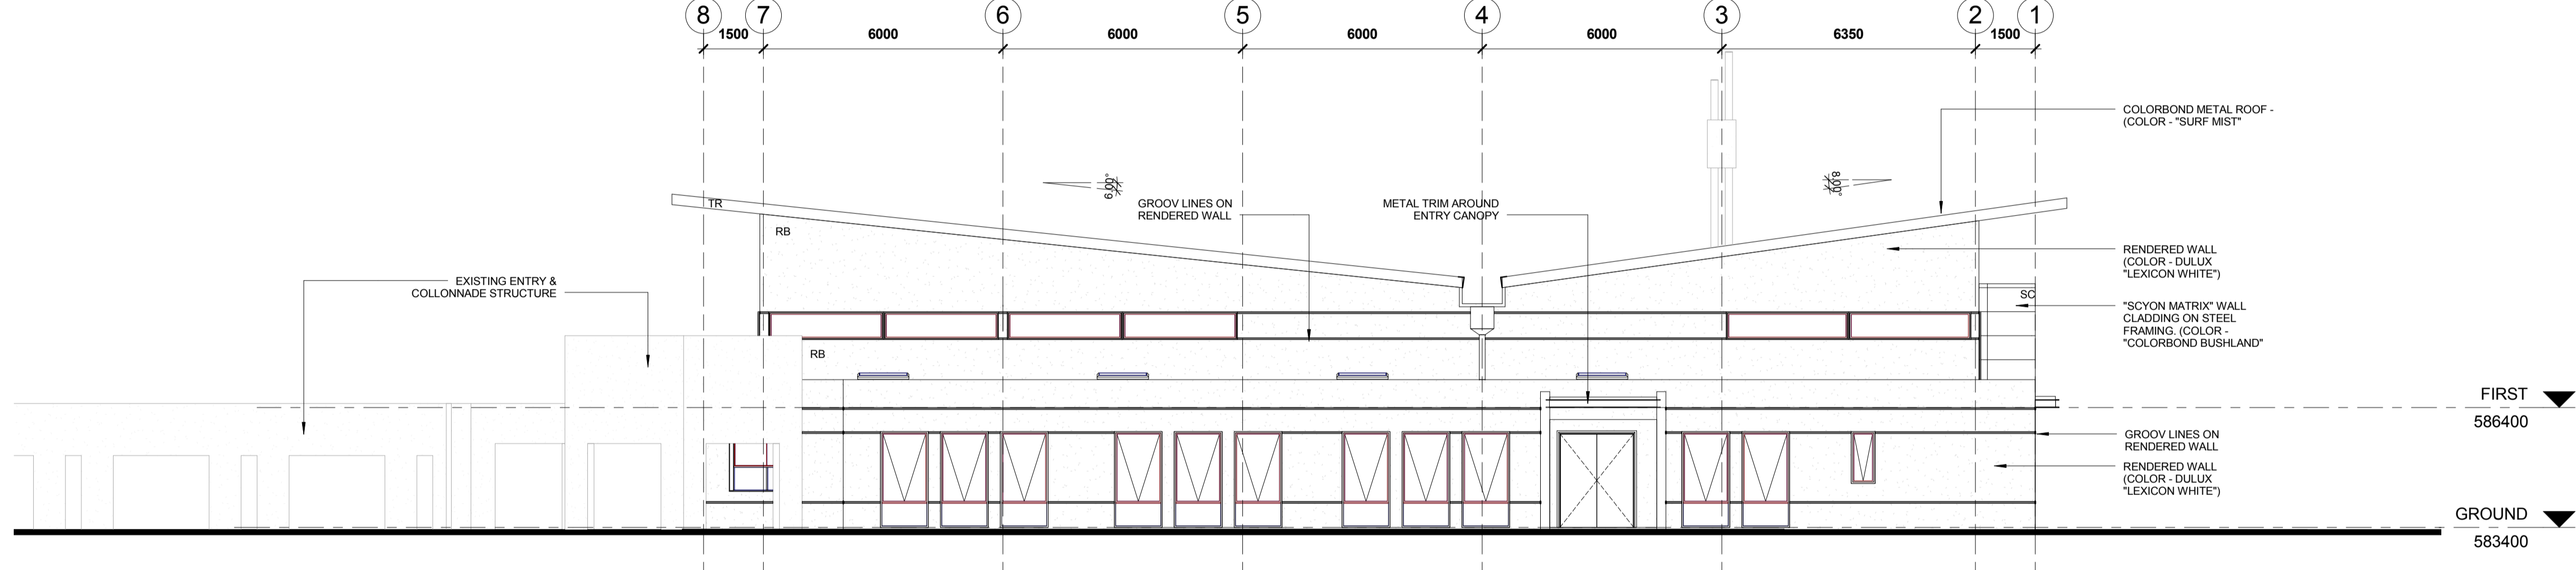

2 SOUTH Elevation
 1: 100

LEGEND:

- MR - 'COLORBOND' METAL ROOF (COLOR - SURF MIST)
- SC - 'SCYON MATRIX' WALL CLADDING (COLOR - BUSHLAND GREY)
- WINDOW - ALUMINIUM FRAME (COLOR - WOODLAND GREY)
- RB - RENDERED MASONRY WALL (COLOR - 'DULUX- LEXICON WHITE')
- TR - ROOF TRIM & GUTTER (COLOR - WOODLAND GREY)

4TH D PLANNING & DESIGN
 35 Clem Hill Street, Gordon ACT 2906
 Tel: (02) 6294 8059 Mob: 0434674176
 Email: info@4thd.com.au Web: www.4thd.com.au
 ACN 154 870 078

Consultants

- QUANTITY SURVEYOR
-
- STRUCTURAL ENGINEER
-
- CIVIL & HYDRAULIC ENGINEER
-
- BCA CONSULTANT
-
- CONSTRUCTION MANAGERS
-

Client
 CANBERRA ISLAMIC CENTER INC.

Site
 BLOCK 4 SECTION 52 MONASH
 221 Clive Steele Avenue

Project
 STAGE 2 DEVELOPMENT OF CIC - ANIL COMPLEX

Drawing Title
 COLOR SAMPLE SCHEDULE -NORTH & SOUTH

PROJECT NUMBER	Scale	1: 100
CHECKED BY SH	Date	DEC. 2012
DRAWN BY JA	Rev	A
Drawing Number	North	
A15.01		